












**Legend**

-  Roads
-  Parcels
-  On-Site Drainage Basin
-  Storm Sewer
-  Stormwater Inlet
-  Stormwater Outfall
-  Drainage Path
-  Refuse/Recycling Containers

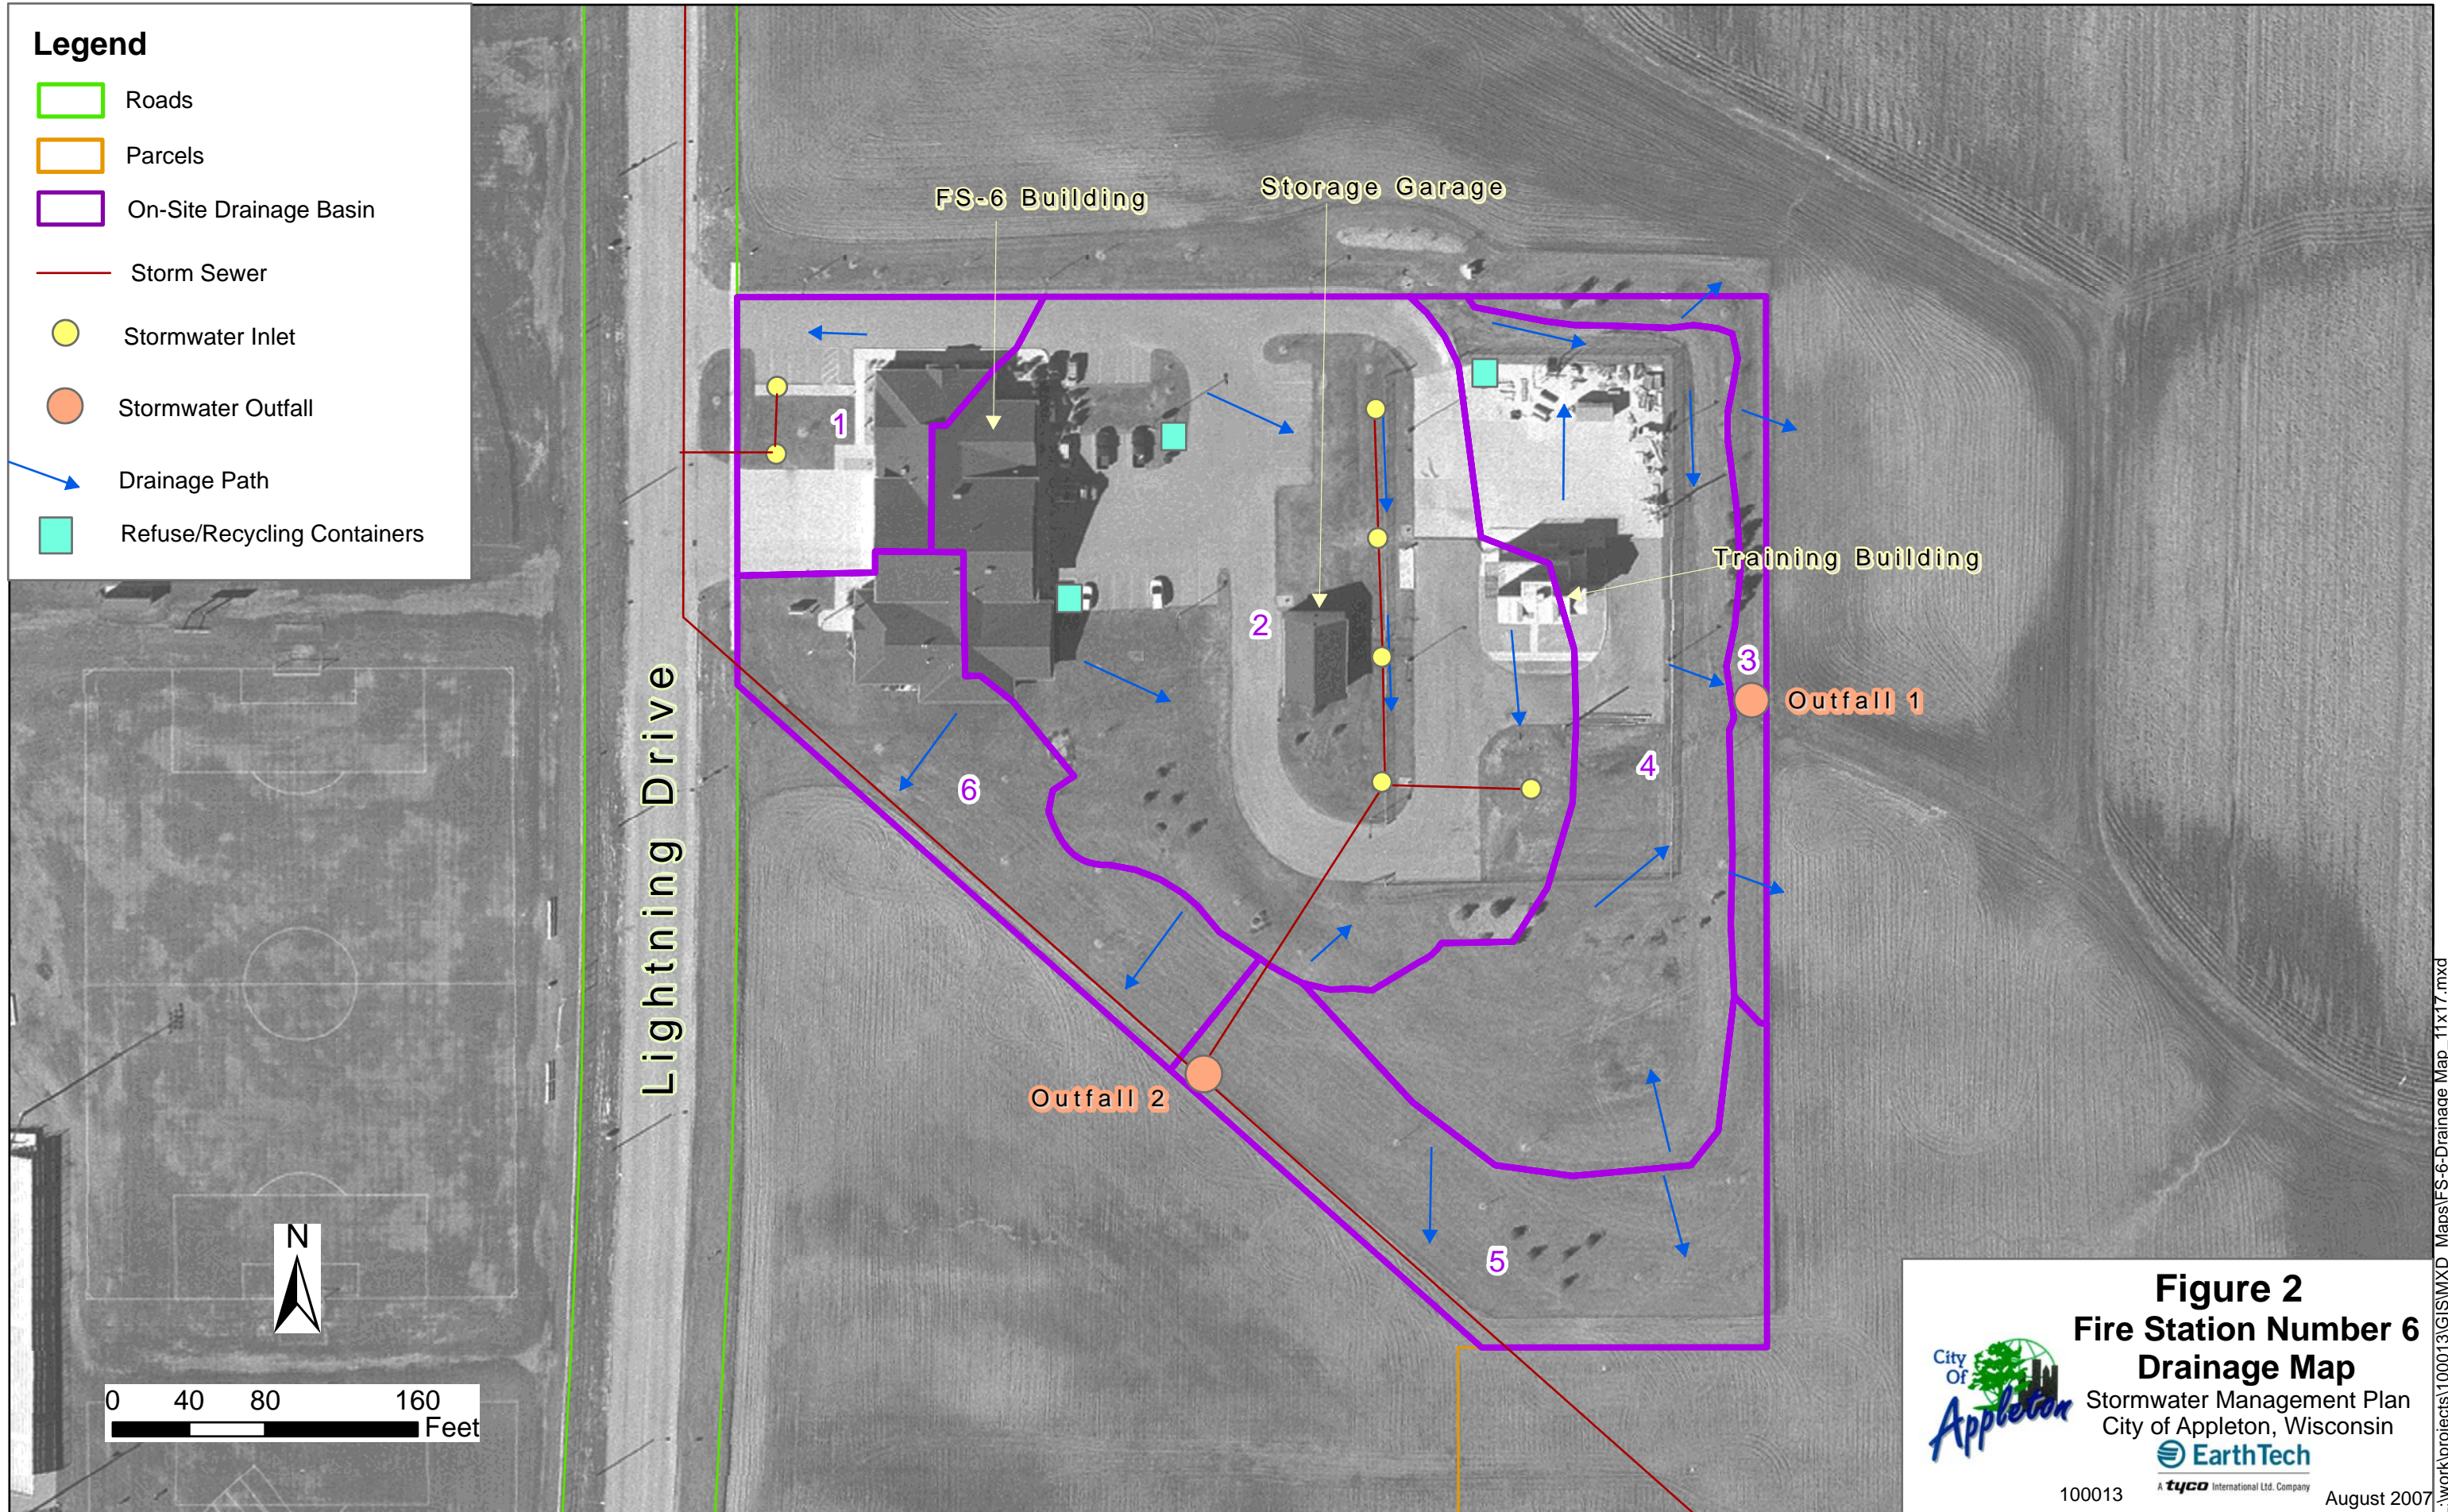

**Figure 2**  
**Fire Station Number 6**  
**Drainage Map**  
Stormwater Management Plan  
City of Appleton, Wisconsin  
  
  
100013  International Ltd. Company August 2007  
Data Source: Appleton 2007, Earth Tech 2007

Spatial Reference: Outagamie Coordinates HARN 83

L:\work\projects\100013\GIS\MXD\_Maps\FS-6-Drainage Map\_11x17.mxd