



Spatial Reference: Outagamie County Coordinates HARN 83

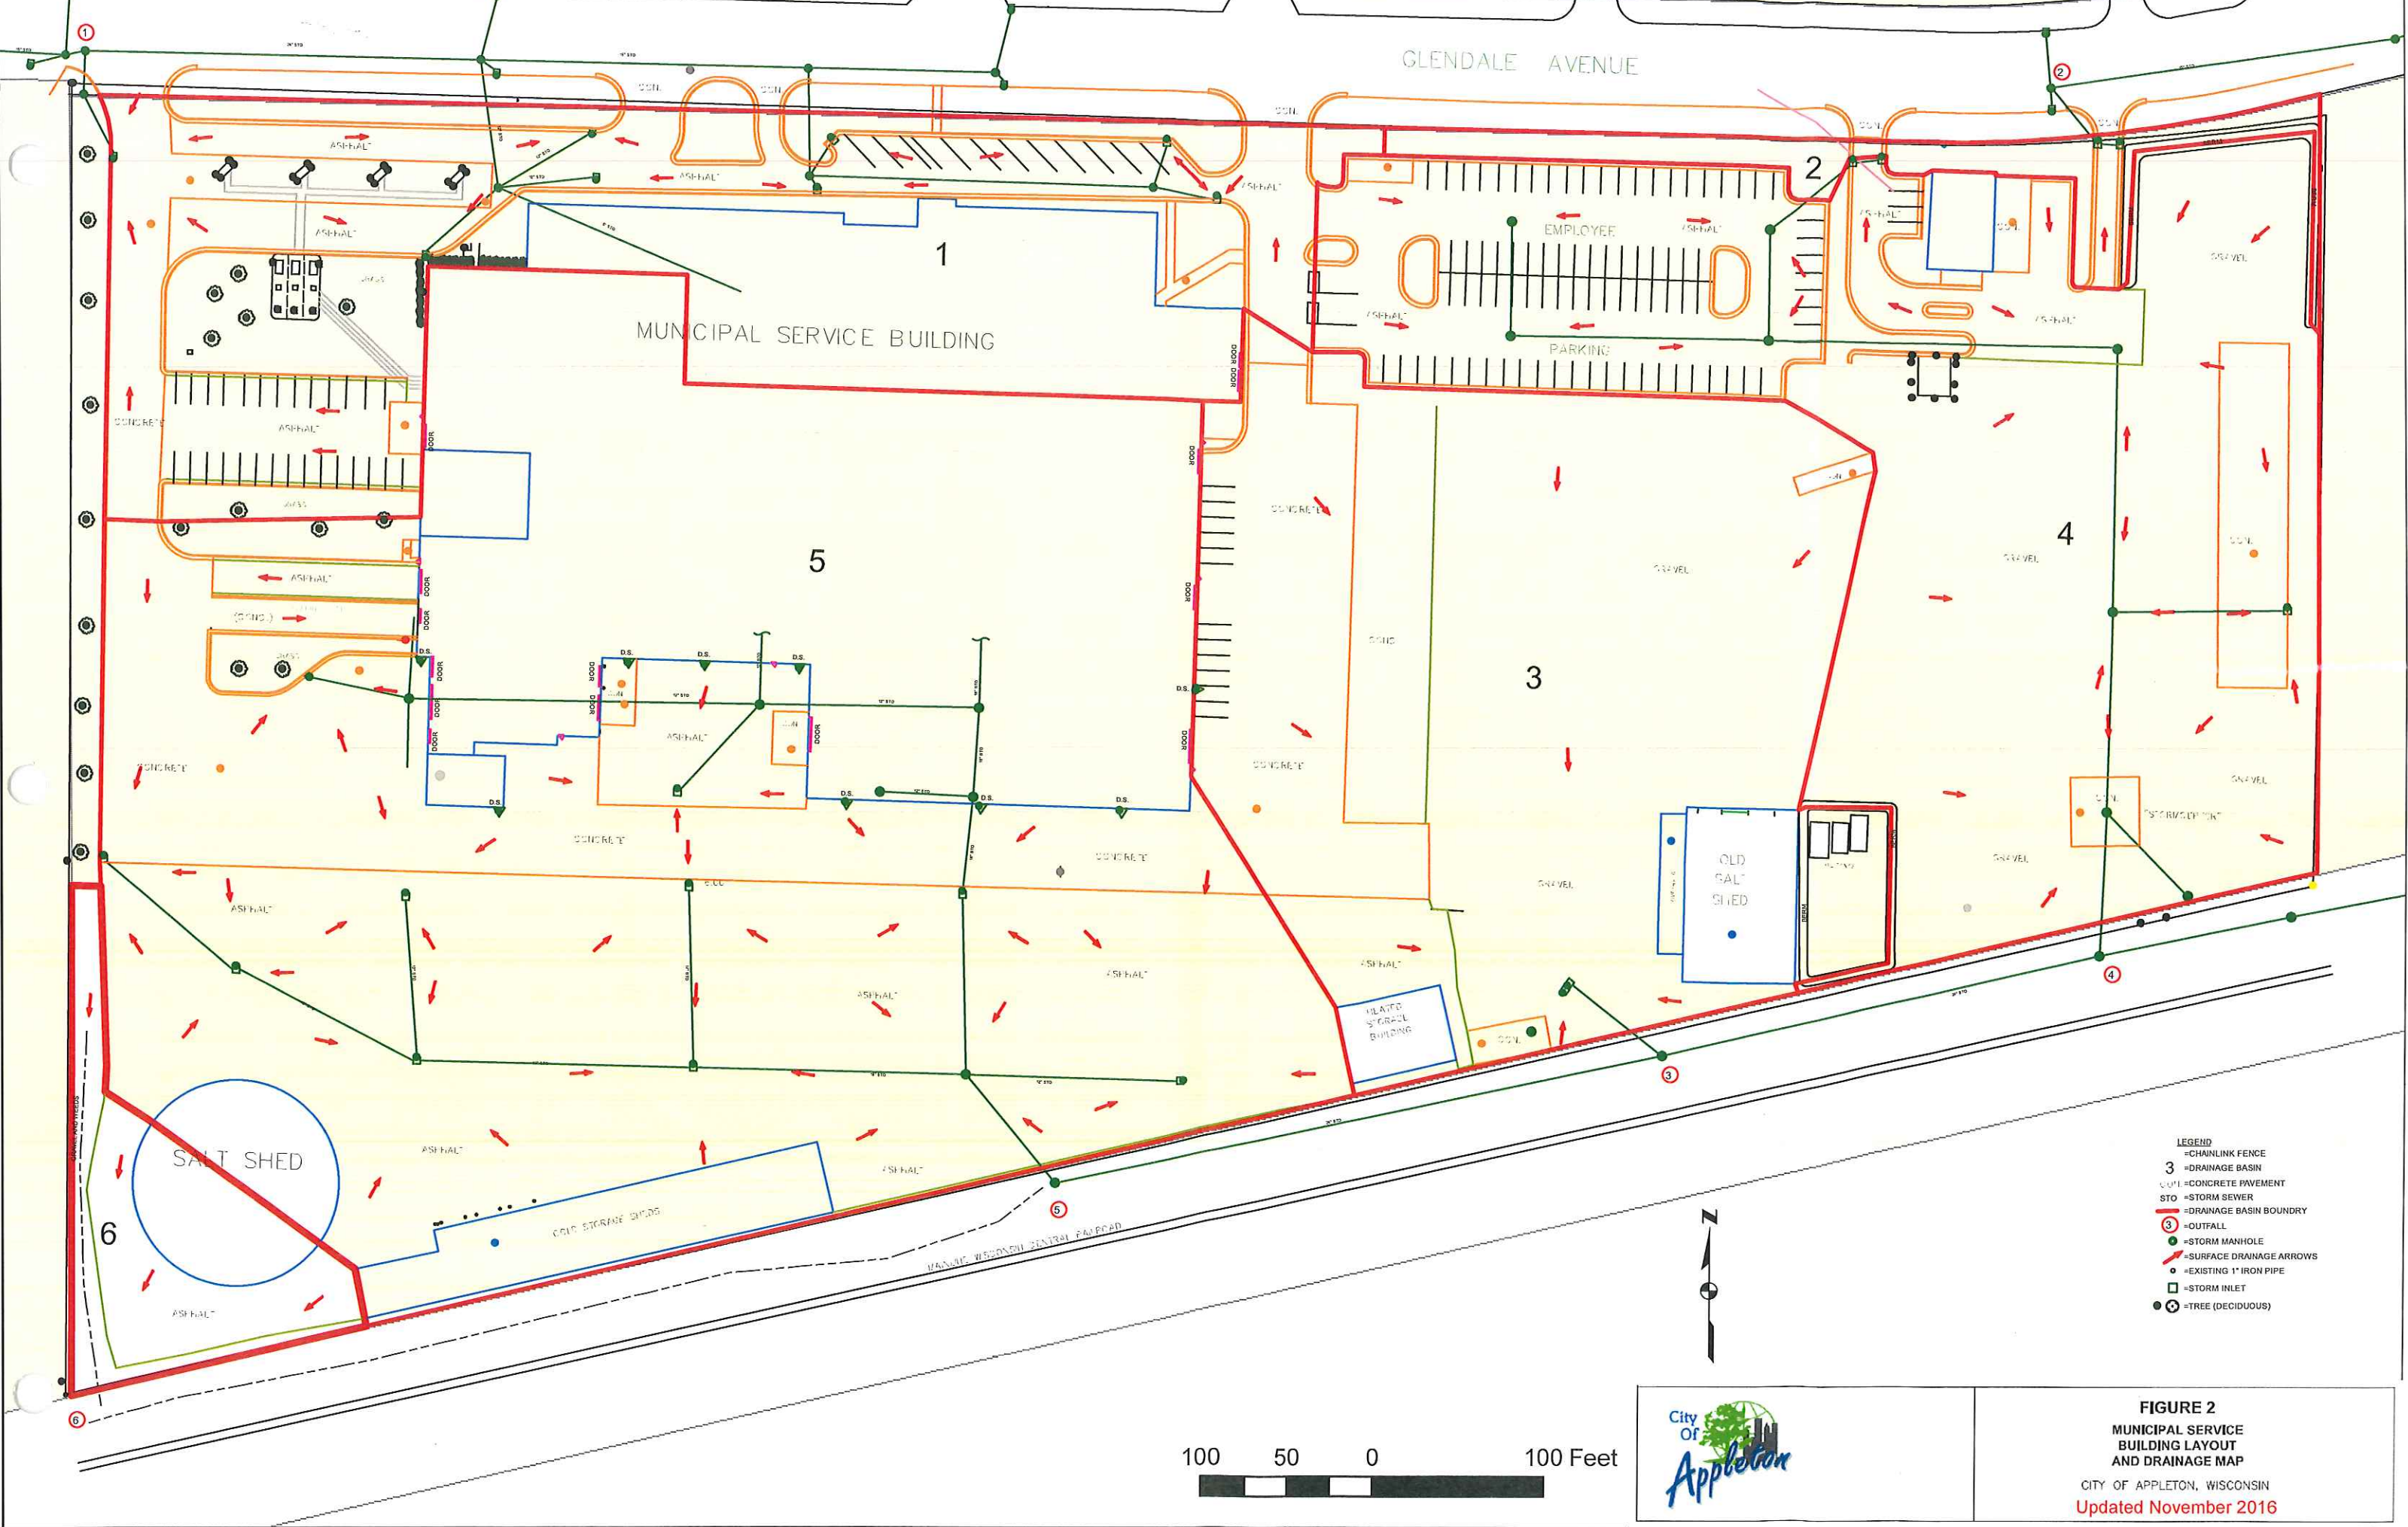
Figure 1
Site Location Map
 City of Appleton, Wisconsin

65426 April 2005

Data Source: Appleton 2004, 2005; Earth Tech 2004;2005

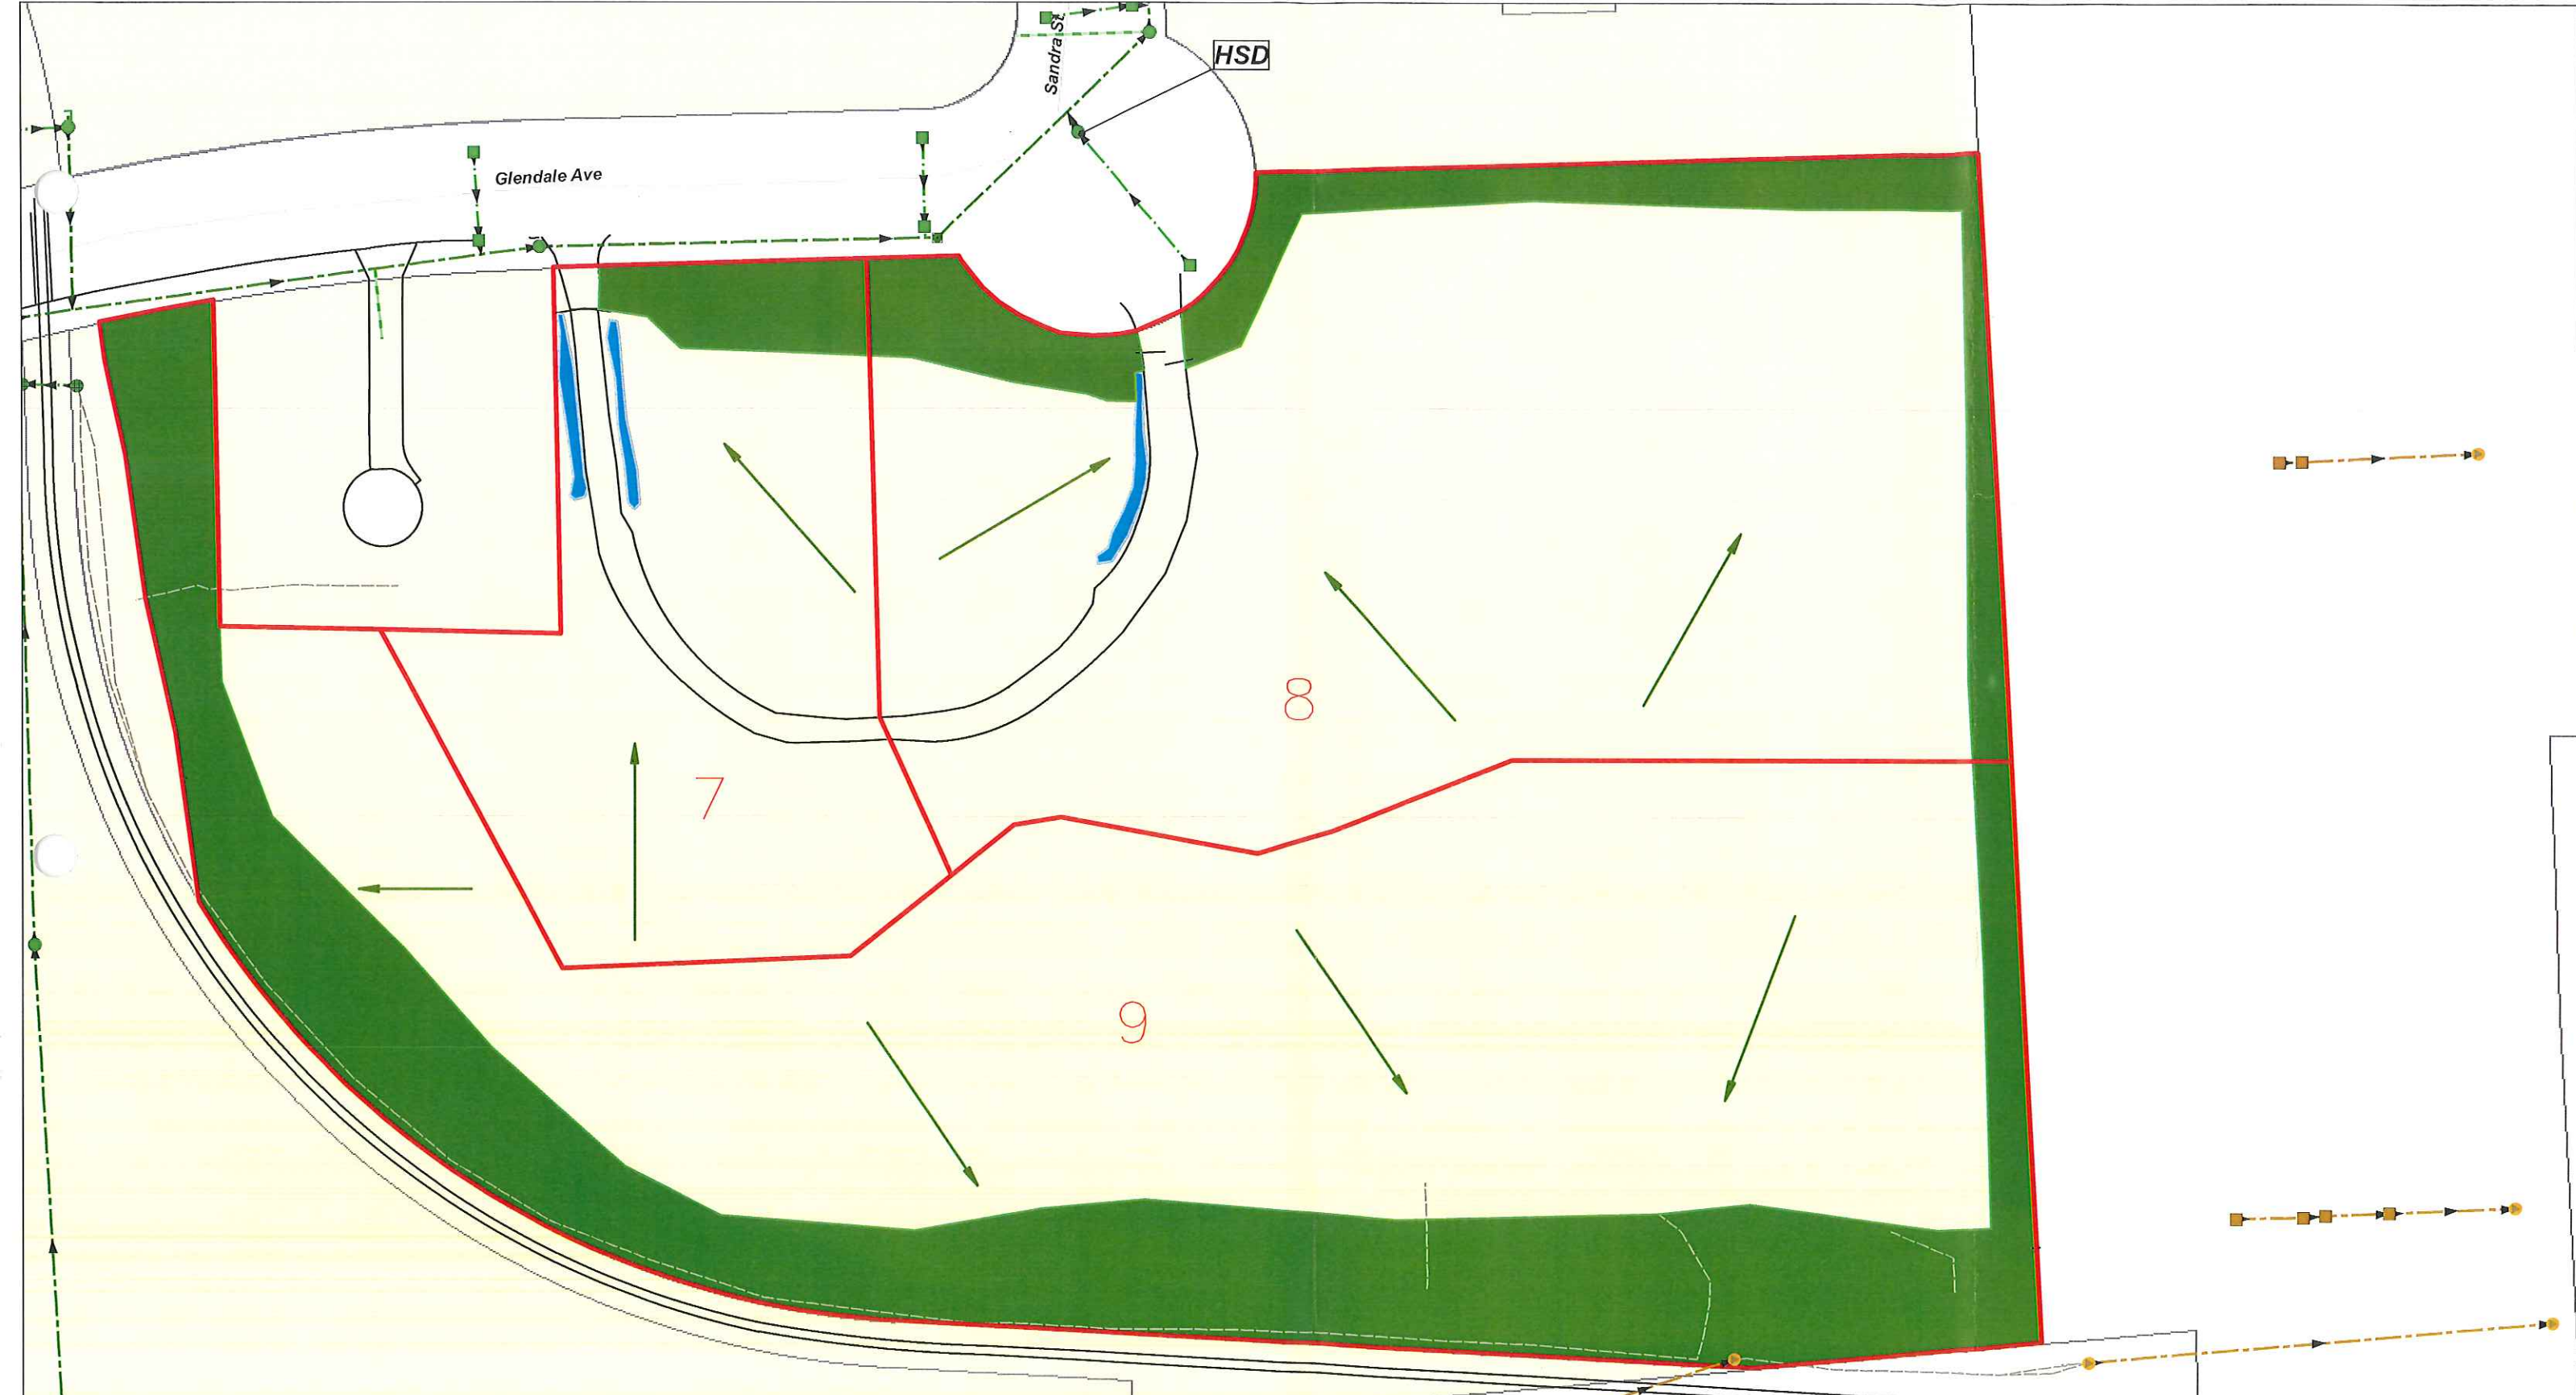
L:\work\65426\ArcGis\mxd_doc\SWPPP_Plans\




- LEGEND**
- CHAINLINK FENCE
 - 3 - DRAINAGE BASIN
 - CON - CONCRETE PAVEMENT
 - STO - STORM SEWER
 - DRAINAGE BASIN BOUNDARY
 - ③ - OUTFALL
 - - STORM MANHOLE
 - - SURFACE DRAINAGE ARROWS
 - - EXISTING 1" IRON PIPE
 - - STORM INLET
 - ⊗ - TREE (DECIDUOUS)

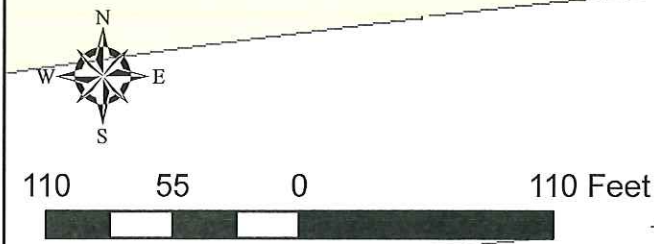


FIGURE 2
MUNICIPAL SERVICE BUILDING LAYOUT AND DRAINAGE MAP
 CITY OF APPLETON, WISCONSIN
 Updated November 2016





Legend

-  Grass
-  Rock Check Dams
-  Direction of Flow



110 55 0 110 Feet

Figure 3
 Hardstand Area and Drainage Map
 City of Appleton, Wisconsin

65426 April 2005

Updated by City of Appleton
January 2017