

Site Location

Legend











-  Site Location
-  Roads
-  Parcels

Figure 1
Parks, Recreation and Facilities Management Main Building

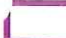Stormwater Management Plan
 City of Appleton, Wisconsin




100013 A tyco International Ltd. Company August 2007

- Legend**
-  Roads
 -  Parcels
 -  On-Site Drainage Basin
 -  Storm Sewer
 -  Drainage Path
 -  Yard Inlet / Outfall
 -  Loading Dock Inlet
 -  Refuse/Recycling Containers
 -  Fuel Tanks
 -  Storage Area


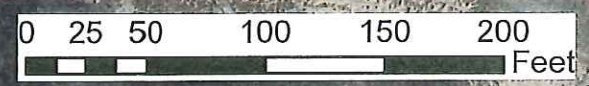


Figure 2
Parks, Recreation and Facilities Management Main Building
 Stormwater Management Plan
 City of Appleton, Wisconsin



100013

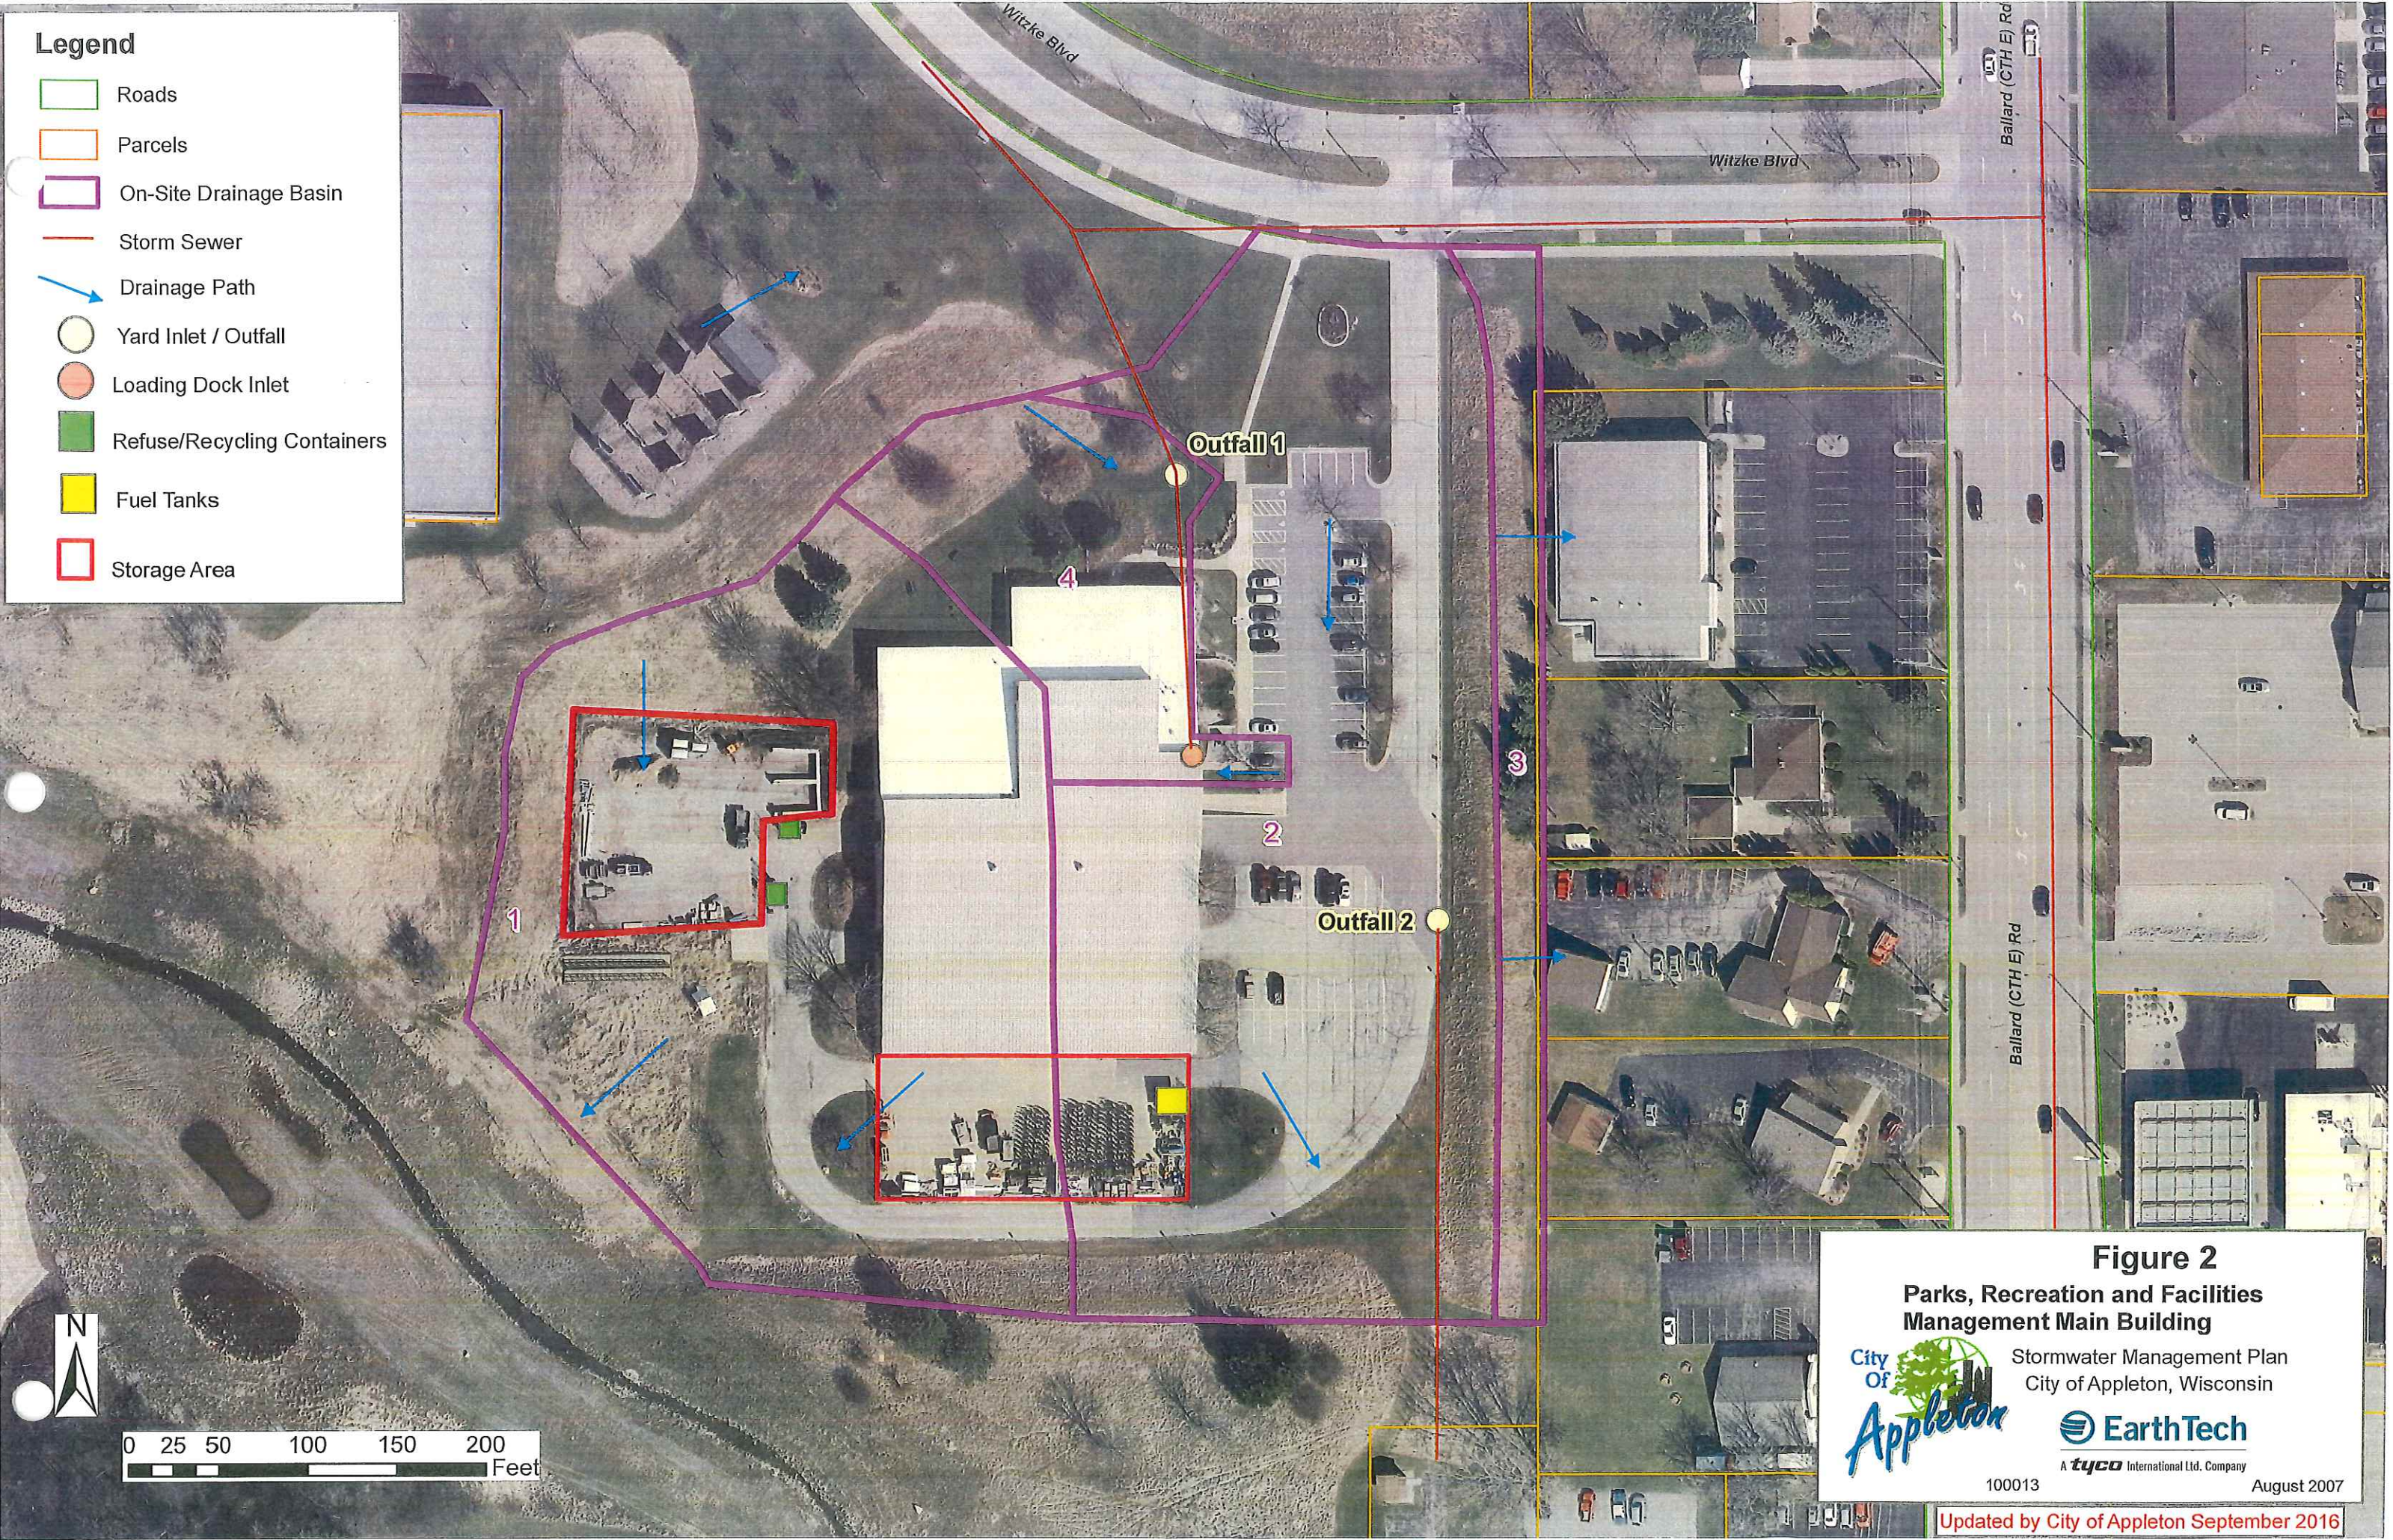

A tyco International Ltd. Company

August 2007

Updated by City of Appleton September 2016